


(凡例)

標高	高
仮基準面からの高さ	

K-B-M 1  
仮ベンチマーク

**【資料12】**  
 仮基準面±0.00=標高67.19  
 平均地盤面の算定資料  
 S 1:1000

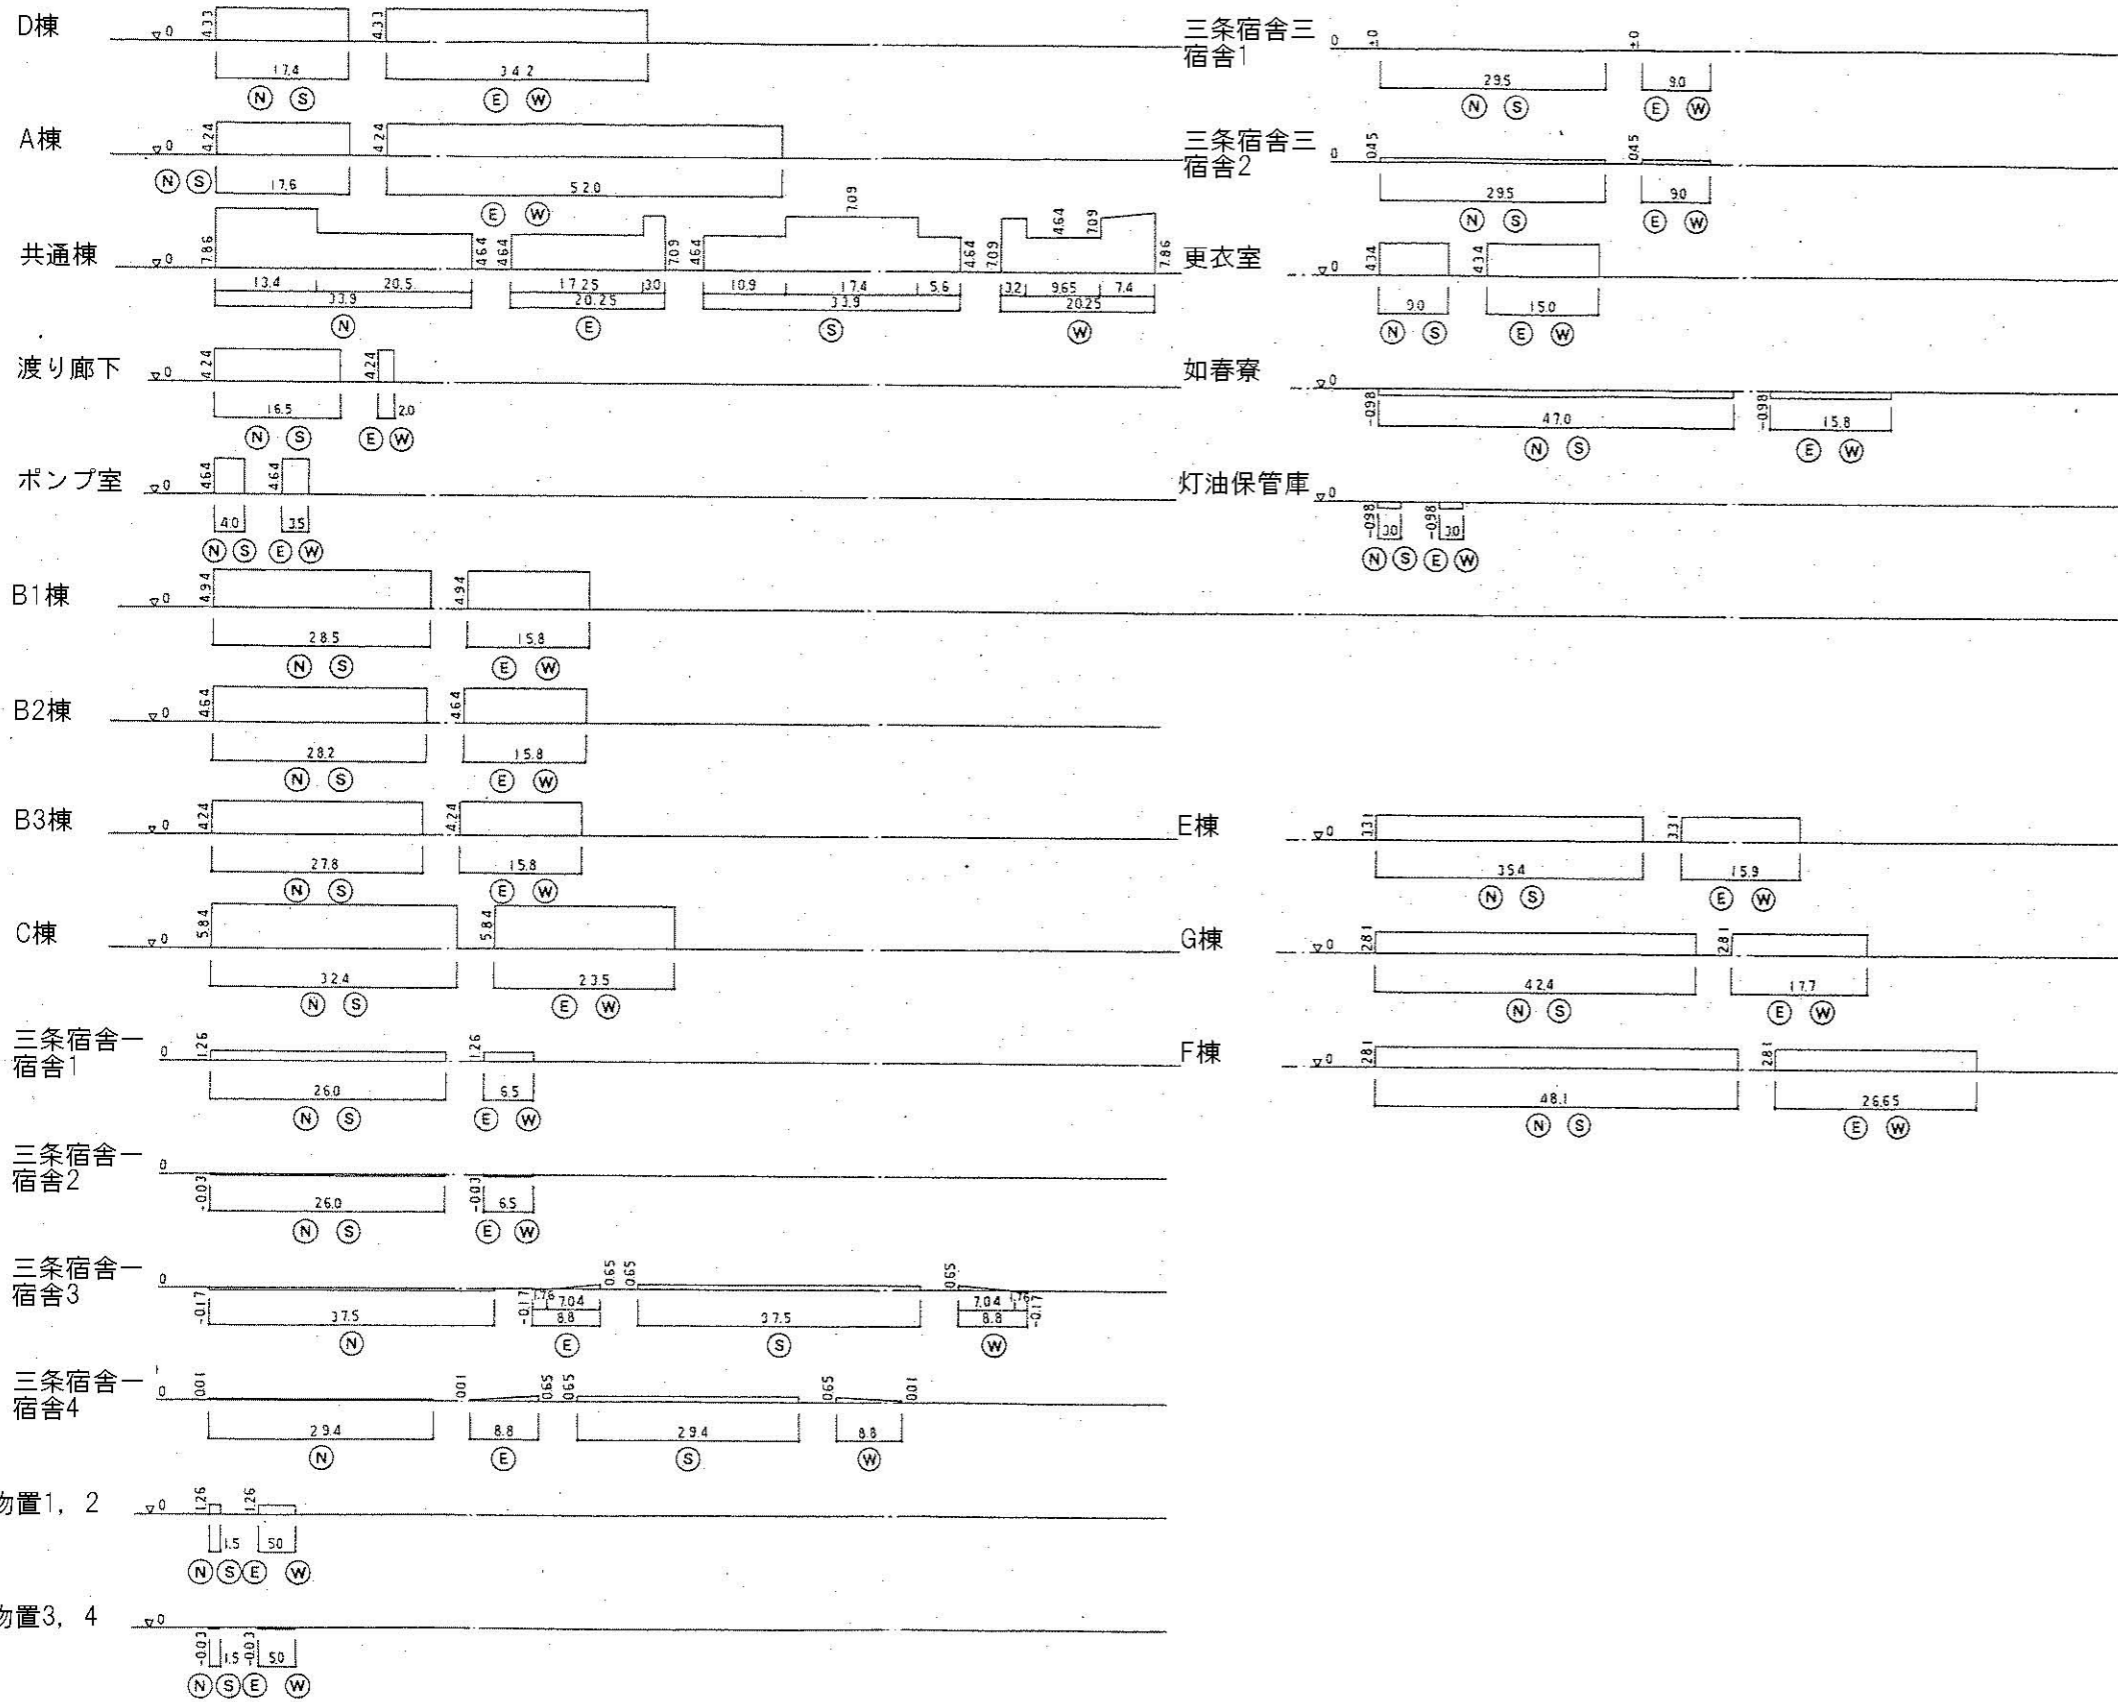


建物名	方向	底辺の長さ	仮基準面における建物の地面に接する面積
D棟	N・S	17.4	4.33 × 17.4
	E・W	34.2	4.33 × 34.2
A棟	N・S	17.6	4.24 × 17.6
	E・W	52.0	4.24 × 52.0
渡り廊下	N・S	16.5	4.24 × 16.5
	E・W	2.0	4.24 × 2.0
ポンプ室	N・S	4.0	4.64 × 4.0
	E・W	3.5	4.64 × 3.5
B1棟	N・S	28.5	4.94 × 28.5
	E・W	15.8	4.94 × 15.8
B2棟	N・S	28.2	4.64 × 28.2
	E・W	15.8	4.64 × 15.8
B3棟	N・S	27.8	4.24 × 27.8
	E・W	15.8	4.24 × 15.8
C棟	N・S	32.4	5.84 × 32.4
	E・W	23.5	5.84 × 23.5
三条宿舎一 宿舎1	N・S	26.0	1.26 × 26.0
	E・W	6.5	1.26 × 6.5
三条宿舎一 宿舎2	N・S	26.0	-0.03 × 26.0
	E・W	6.5	-0.03 × 6.5
物置 1, 2	N・S	1.5	1.26 × 1.5 × 2
	E・W	5.0	1.26 × 5.0 × 2
物置 3, 4	N・S	1.5	-0.03 × 1.5 × 2
	E・W	5.0	-0.03 × 5.0 × 2
三条宿舎三 宿舎1	N・S	29.5	0.0 × 29.5
	E・W	9.0	0.0 × 9.0
三条宿舎三 宿舎2	N・S	29.5	0.45 × 29.5
	E・W	9.0	0.45 × 9.0
更衣室	N・S	9.0	4.34 × 9.0
	E・W	15.0	4.34 × 15.0
如春寮	N・S	47.0	-0.98 × 47.0
	E・W	15.8	-0.98 × 15.8
灯油保管庫	N・S	3.0	-0.98 × 3.0
	E・W	3.0	-0.98 × 3.0

E棟	N・S	35.4	3.31 × 35.4
	E・W	15.9	3.31 × 15.9
G棟	N・S	42.4	2.81 × 42.4
	E・W	17.7	2.81 × 17.7
F棟	N・S	48.1	2.81 × 48.1
	E・W	26.65	2.81 × 26.65

共通棟	N	33.9	7.86 × 13.4 + 4.64 × 29.5	200.444
	E	20.25	4.64 × 17.25 + 7.09 × 3 × 1/2	90.675
	S	33.9	4.64 × 10.9 + 7.09 × 17.4 + 4.64 × 5.6	199.926
	W	20.25	7.09 × 3.2 + 4.64 × 9.65 + (7.86 + 7.09) × 7.4 × 1/2	122.779
三条宿舎一 宿舎3	N	37.5	-0.17 × 37.5	-6.375
	E	8.8	-0.17 × 1.76 × 1/2 + 0.65 × 7.04 × 1/2	2.1384
	S	37.5	0.65 × 37.5	24.375
	W	8.8	-0.17 × 1.76 × 1/2 + 0.65 × 7.04 × 1/2	2.1384
三条宿舎一 宿舎4	N	29.4	0.01 × 29.4	0.294
	E	8.8	(0.01 + 0.65) × 8.8 × 1/2	2.904
	S	29.4	0.65 × 29.4	19.11
	W	8.8	(0.65 + 0.01) × 8.8 × 1/2	2.904

仮基準面±0.00=標高67.19

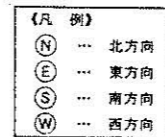

S 1:1000